

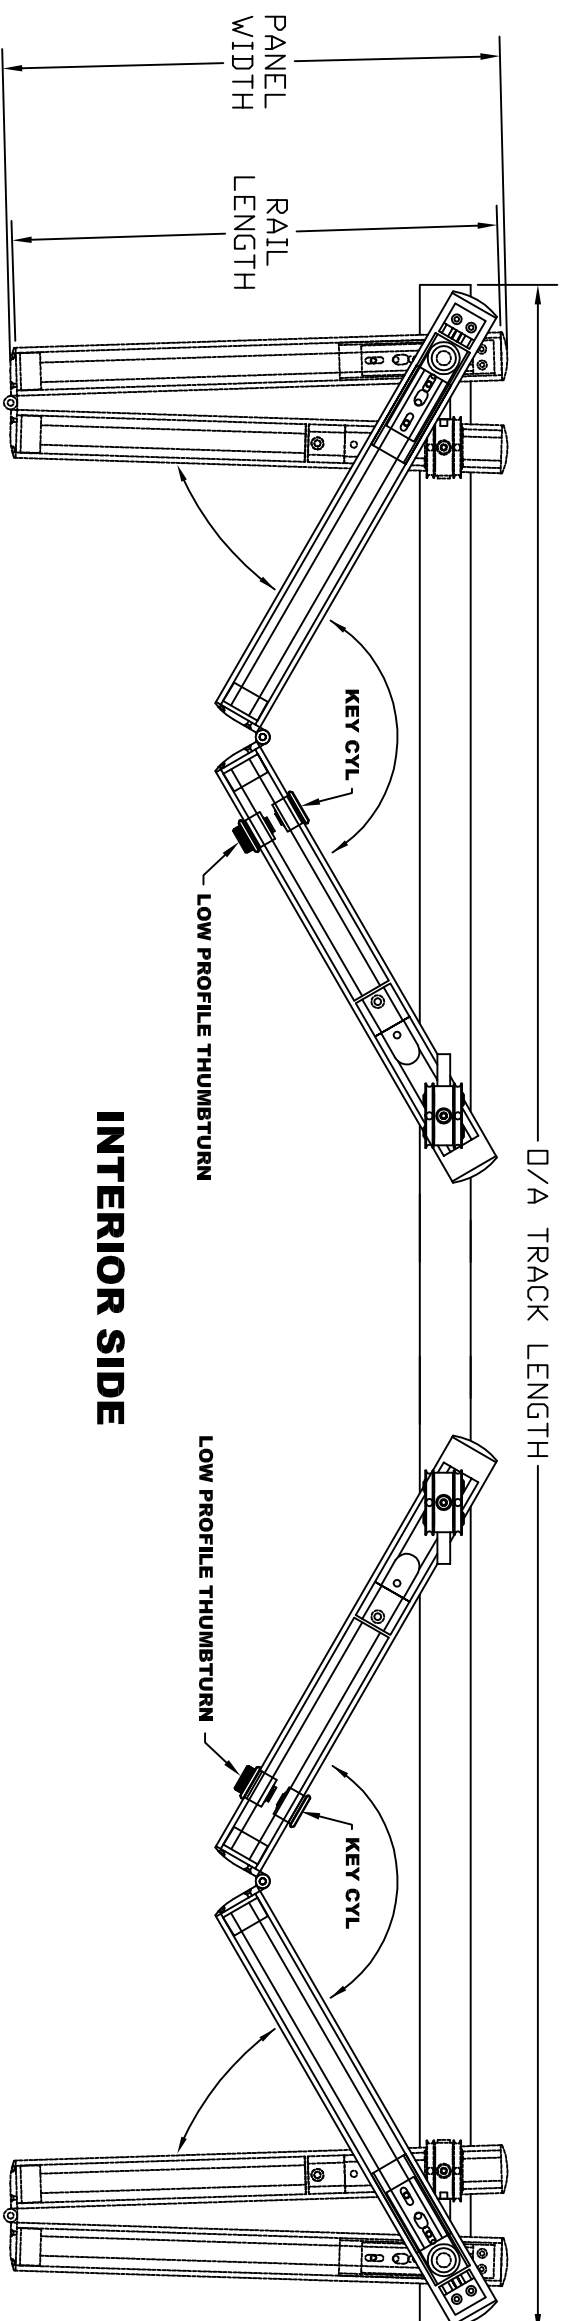



EXTERIOR SIDE

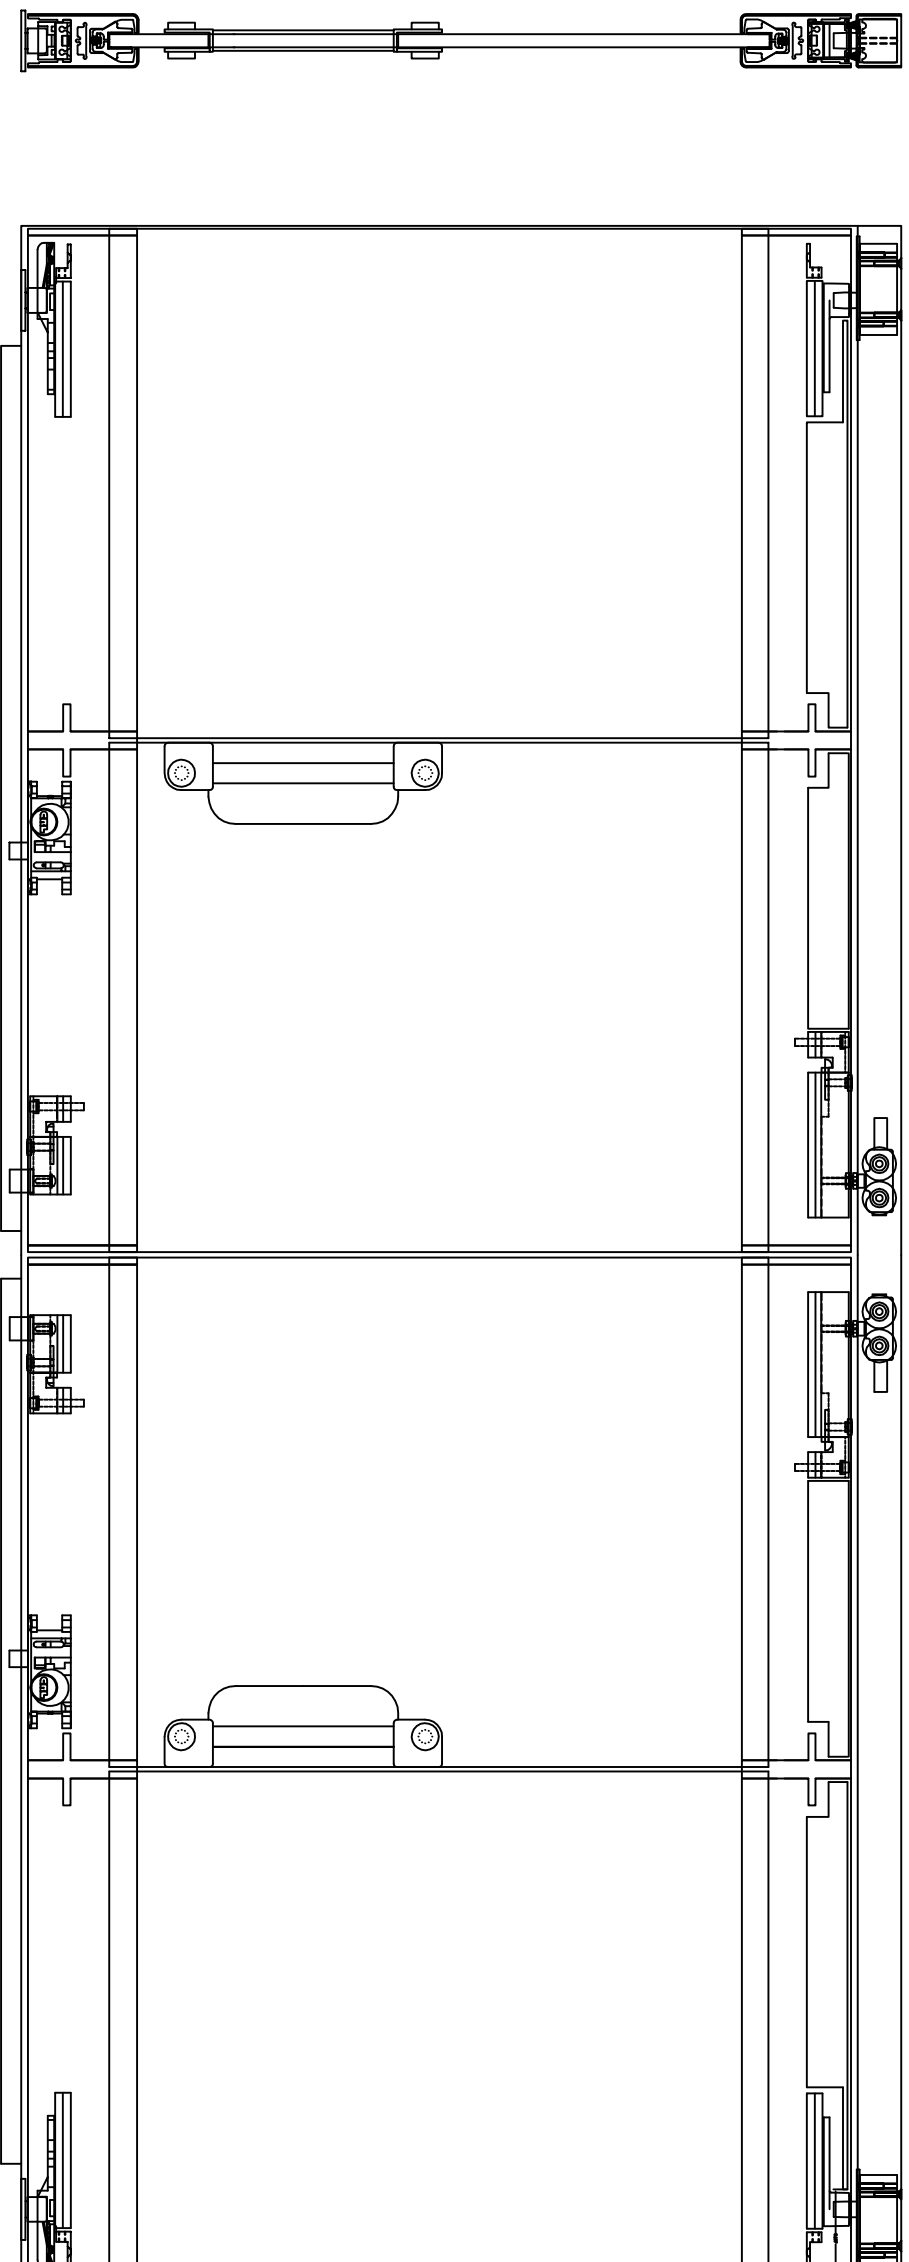

INTERIOR SIDE

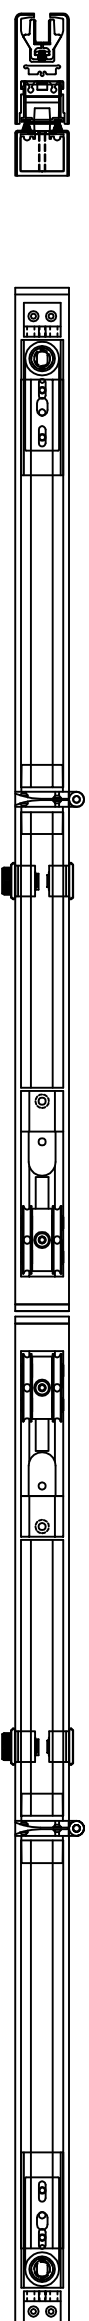

STD LOCK POSITIONS SHOWN

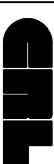 C.R. Laurence Co., Inc 1334 W. 132 Street GARDENA, CALIFORNIA 90249 PHONE: (310) 515-2289 FAX: (310) 515-1257		DRAWN BY: RJB SCALE: NTS DATE: 09/13/02 PART NUMBER: 0TB4BP
REV. DESCRIPTION DATE BY	PART: GENERAL ASSEMBLY PRODUCT: FULL LEAF BI-FOLD DOOR 4-PANEL BIPART NOTE:	DRAWING NUMBER: 0TB4BP

THIS DRAWING AND THE DESIGN SHOWN THEREIN IS THE PROPERTY OF C.R. LAURENCE CO., INC. AND USE OR COPIES THEREOF CANNOT BE MADE WITHOUT WRITTEN CONSENT.